


SCALE: 1"=40'

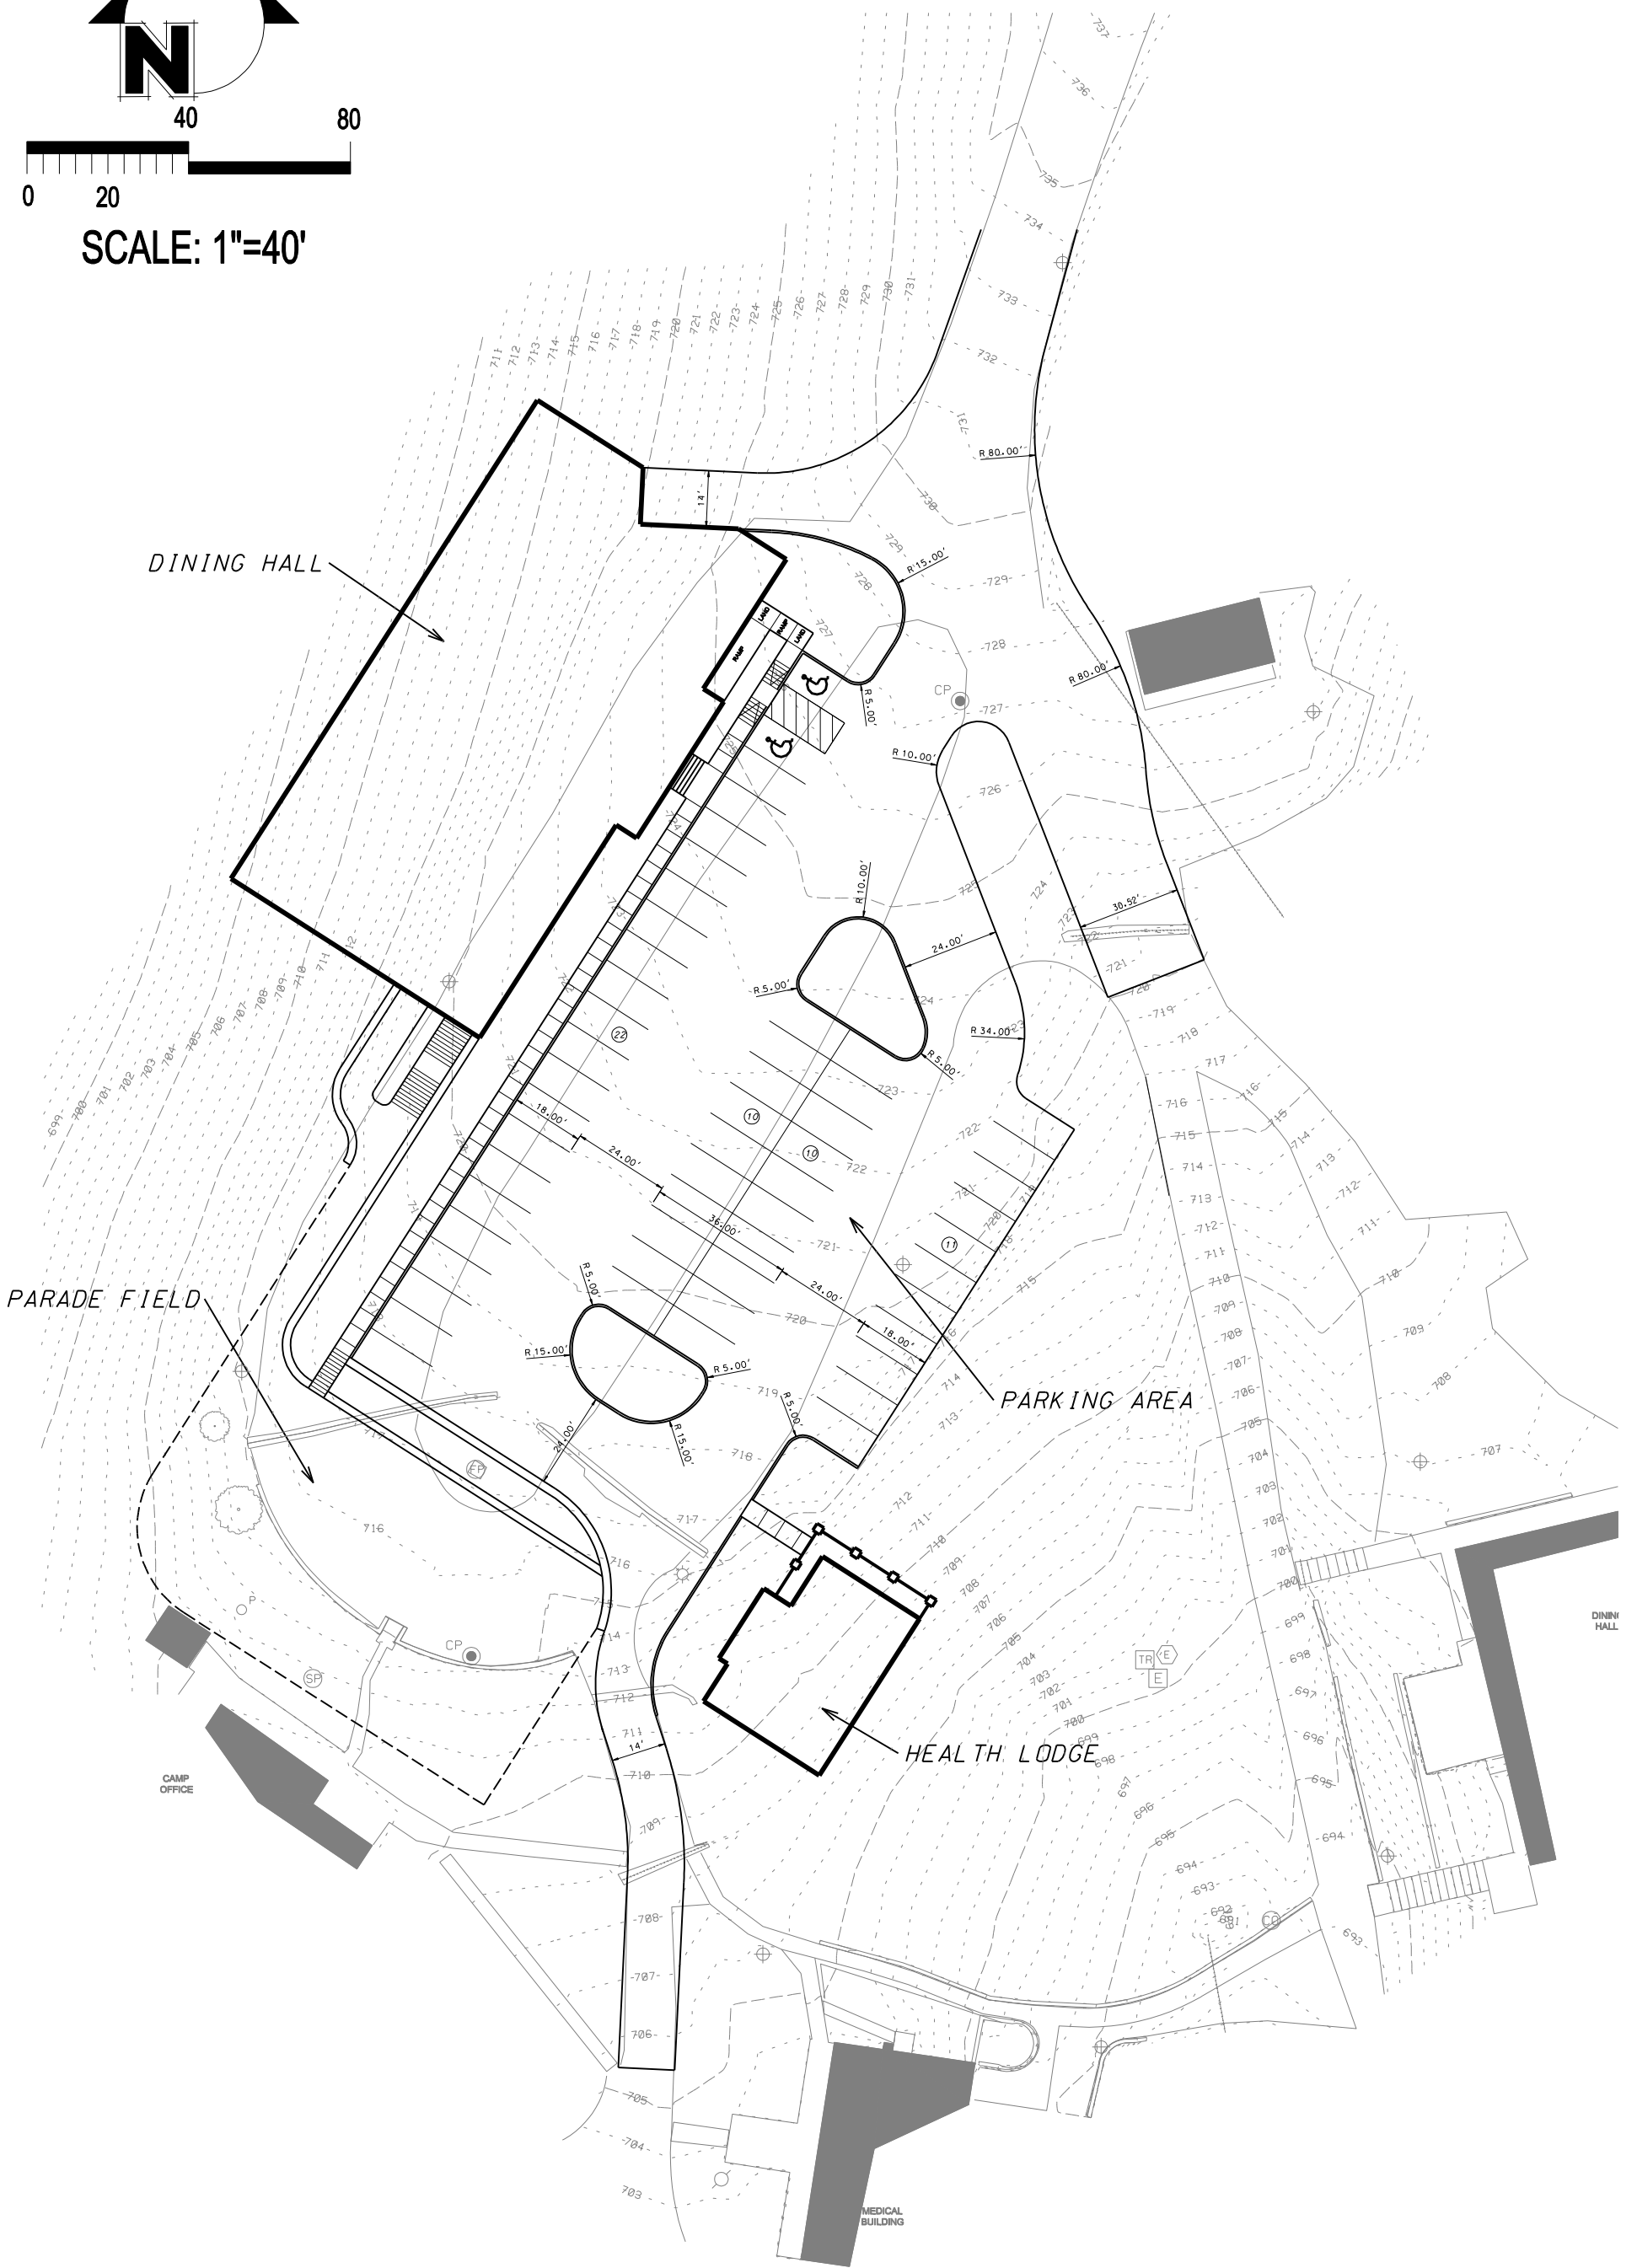

Smith Brehob & Associates, Inc.



453 S. Clarizz Boulevard
Bloomington, Indiana, 47401
Telephone: (812) 336-6536
Fax: (812) 336-0513
Web: <http://smithbrehob.com>

Copyright Smith Brehob & Associates, Inc. 01/01/17 All Rights Reserved

MAUMEE SCOUT RESERVE CONCEPT SITE PLAN

DRAWN BY: SAB
DATE: 09/12/17